

CALIDAD HORMIGÓN: Bn 25
 QUALITY CONCRETE: Bn 25

MALLAS Ø8 mm. C/15
 THE REBAR ø8mm C/15.
 Acero con límite elástico 5000kg/cm2
 Steel elastic limit 5000kg/cm2


DESAGÜE SI ES NECESARIO
 Seguir las normas de salida de aguas
 para la construcción.

WATER DRAINAGE IF REQUIRED
 Make sure that rules for drainage
 are in the accordance with building
 regulations.

ACOMETIDA
 POWER SUPPLY


3 x 400V + N + PE	3 x 230V + PE
CABLE: 5 x 4 mm ²	CABLE: 4 x 4 mm ²
FUSE: 32A CURVE D	FUSE: 40A CURVE D

DEJAR SOBRENTE DE 1m.
 1m. OVERHANG

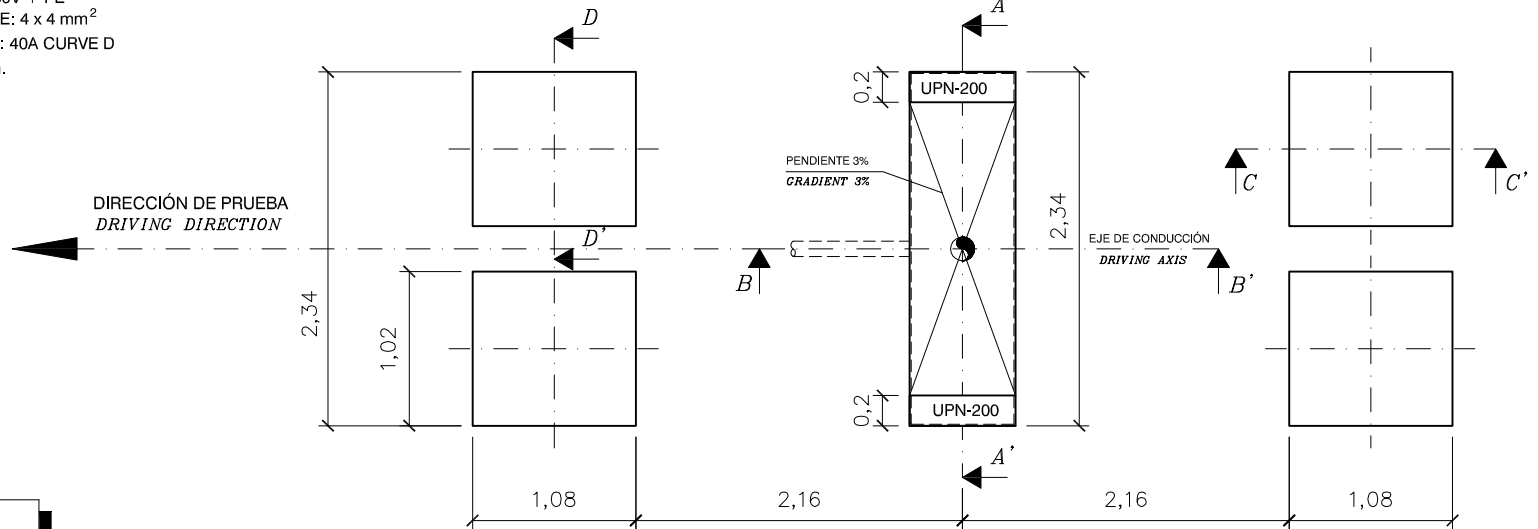

RECOMENDAMOS LA
 UTILIZACIÓN DE UN MARCO
 DE ACERO PARA PROTEGER
 LOS BORDES DE HORMIGÓN

WE RECOMENDED
 ANGLE STEEL PIT FRAME
 AS EDGE PROTECTION

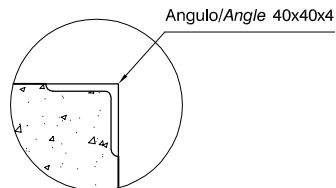

COTAS EN METROS
 DIMENSIONS IN METERS

BRAK 3010-LIBE 3010 Foundation				SCALE	
				1:50	
	NAME	DATE	NUMBER DRAWING:	VER.	
	DRAWN: M.Félez	03/07/15			
	CHECKED: J.BRUNET	13/11/17	D12-B30002	1	