

ACOMETIDA
POWER SUPPLY



3 x 400V + N + PE

CABLE: 5 x 4 mm²

FUSE: 32A CURVE D

DEJAR SOBRENTE DE 1m

1m OVERHANG

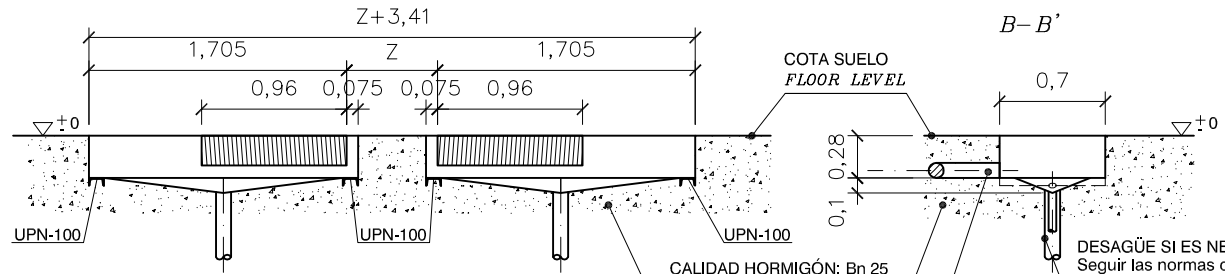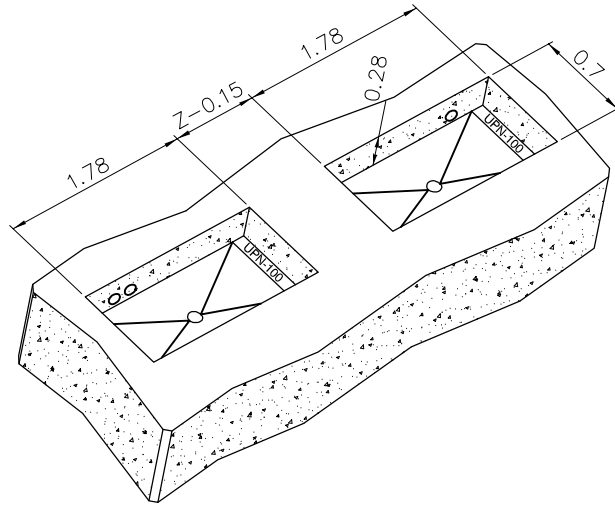

A-A'

CONDUCTO A CONSOLA Ø100 mm
NO UTILIZAR CODOS RECTOS
CONDUIT TO CONSOLE ø100 mm
DON'T USE 90° TUB

CALIDAD HORMIGÓN: Bn 25
QUALITY CONCRETE: Bn 25


DESAGÜE SI ES NECESARIO
Seguir las normas de salida de aguas
para la construcción.

WATER DRAINAGE IF REQUIRED
Make sure that rules for
drainage are in the accordance
with building regulations.


SUPERFICIE NIVELADA
LEVELED SURFACE

RECOMENDAMOS LA
UTILIZACIÓN DE UN MARCO
DE ACERO PARA PROTEGER
LOS BORDES DE HORMIGÓN

WE RECOMENDED
ANGLE STEEL PIT FRAME
AS EDGE PROTECTION

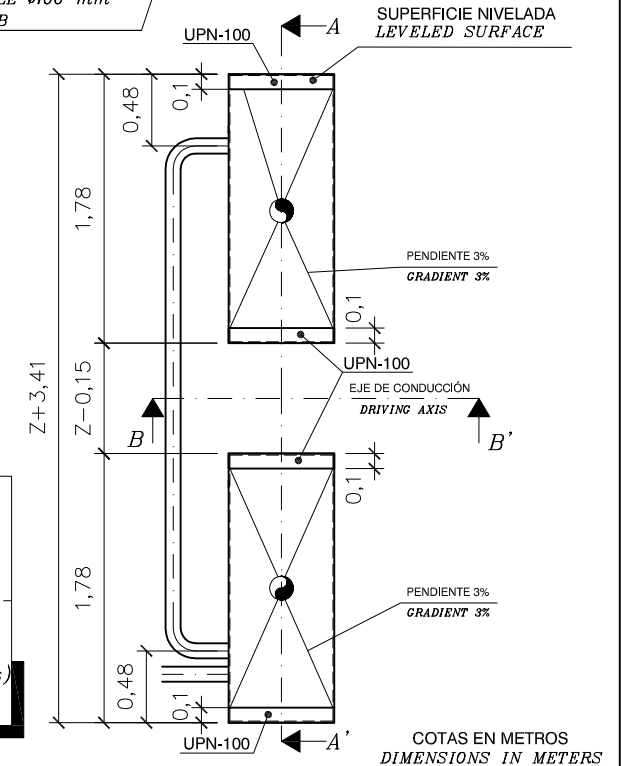

ESCALA: 1:100

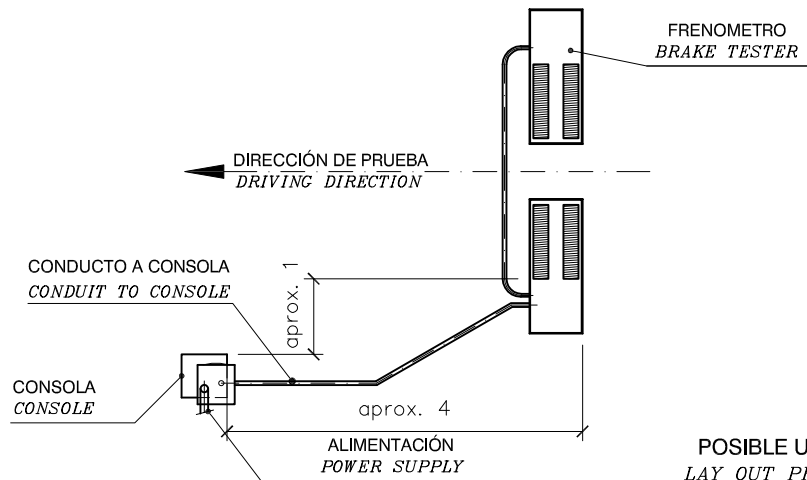

Z= ANCHO DE VÍA

RECOMENDADO:

Z = 0,88 m (vehículos semi-industriales)

Z = 0,30 m (vehículos especiales)

Z= MINIMUM TRACK WIDTH

RECOMENDED:

Z = 0,88m (semi-industrial vehicles)


Z = 0,30m (special vehicles)

BRK 3014

Foundation

SCALE

1:50

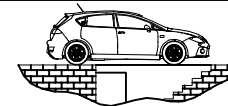

NAME	DATE	NUMBER DRAWING:	VER.
M.Félez	27/05/13	D12-B34001	0
LLG	29/05/13		